

BYEN KONEKTE CHAPANT LA

BYEN POZE TÒL YO

BYEN KONEKTE TÈT KAY LA


BYEN KLOURE TÒL YO

KONTREVANTMAN

GALRI DETACHE

POTO BYEN SELE

DEBÒDMAN PA  
DEPASE 30 CM

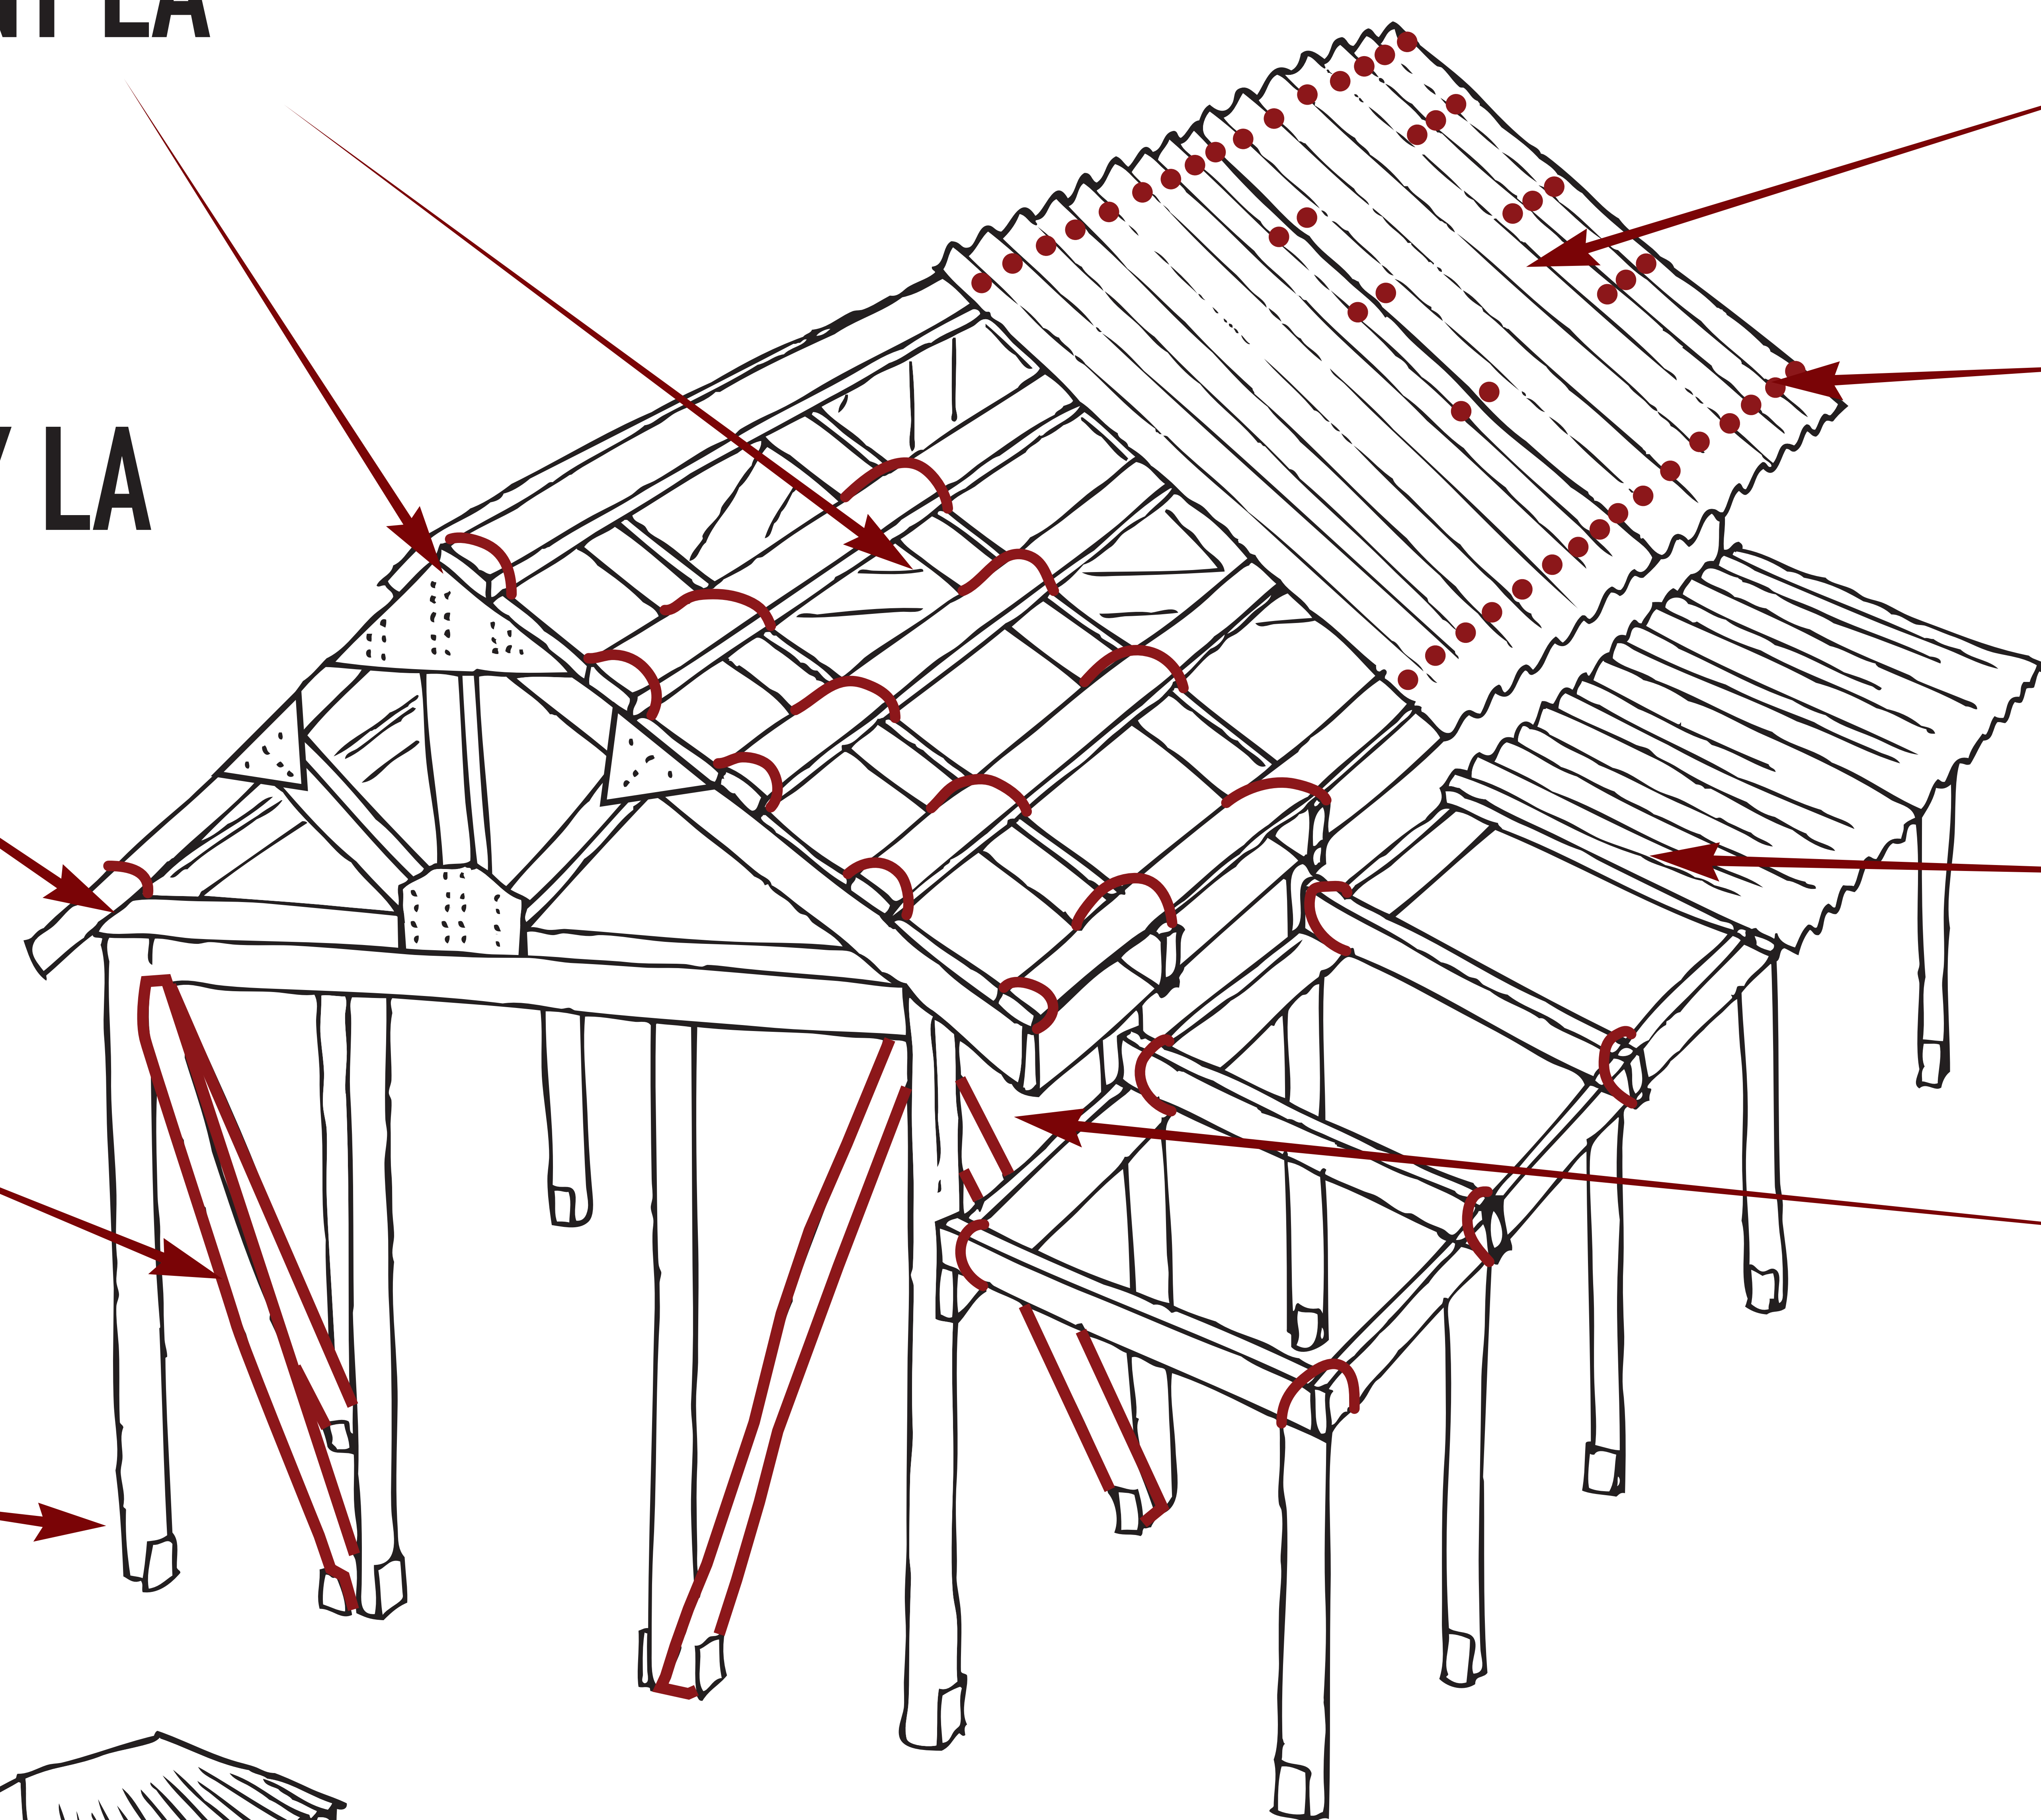

Tèt kay 4 bò yo pi solid  
kont gwo van



## BYEN POZE TÒL YO


Poze tòl yo nan sans kontrè  
ak van an



Kouvri tòl yo sou 2 kanal




Rès tòl ki rete deyò a pa dwe  
depase 8 santimèt

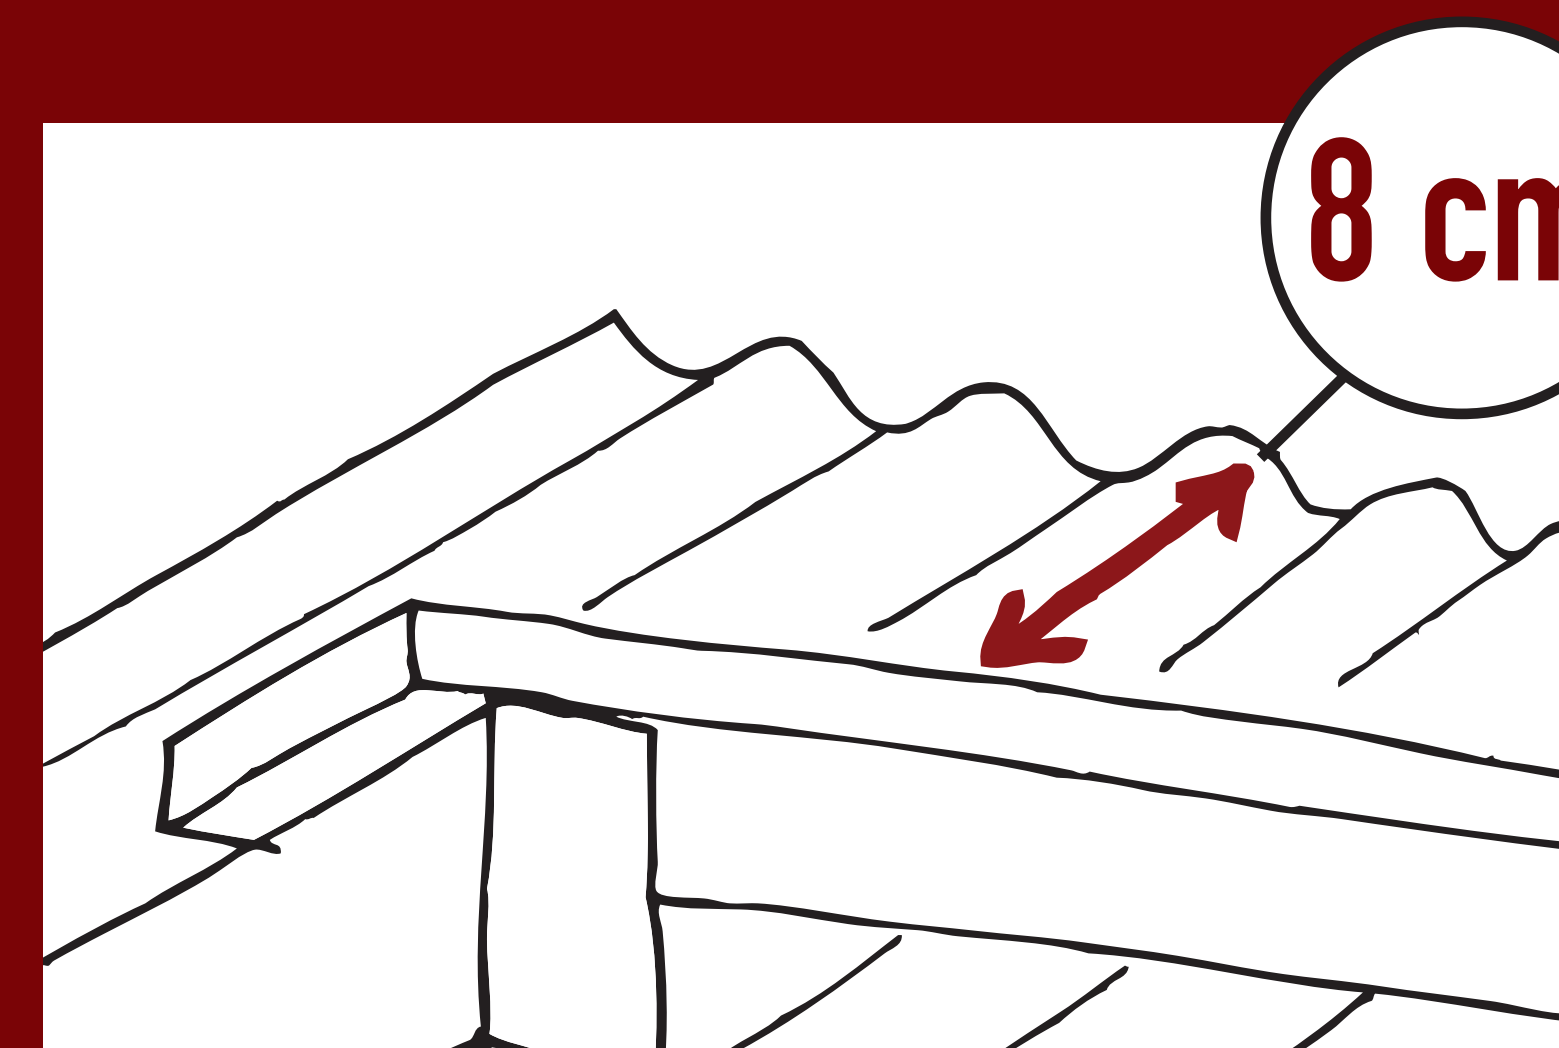


## BYEN KLOURE TÒL YO

Kloure sou do kanal tòl yo ak  
klou tòsade

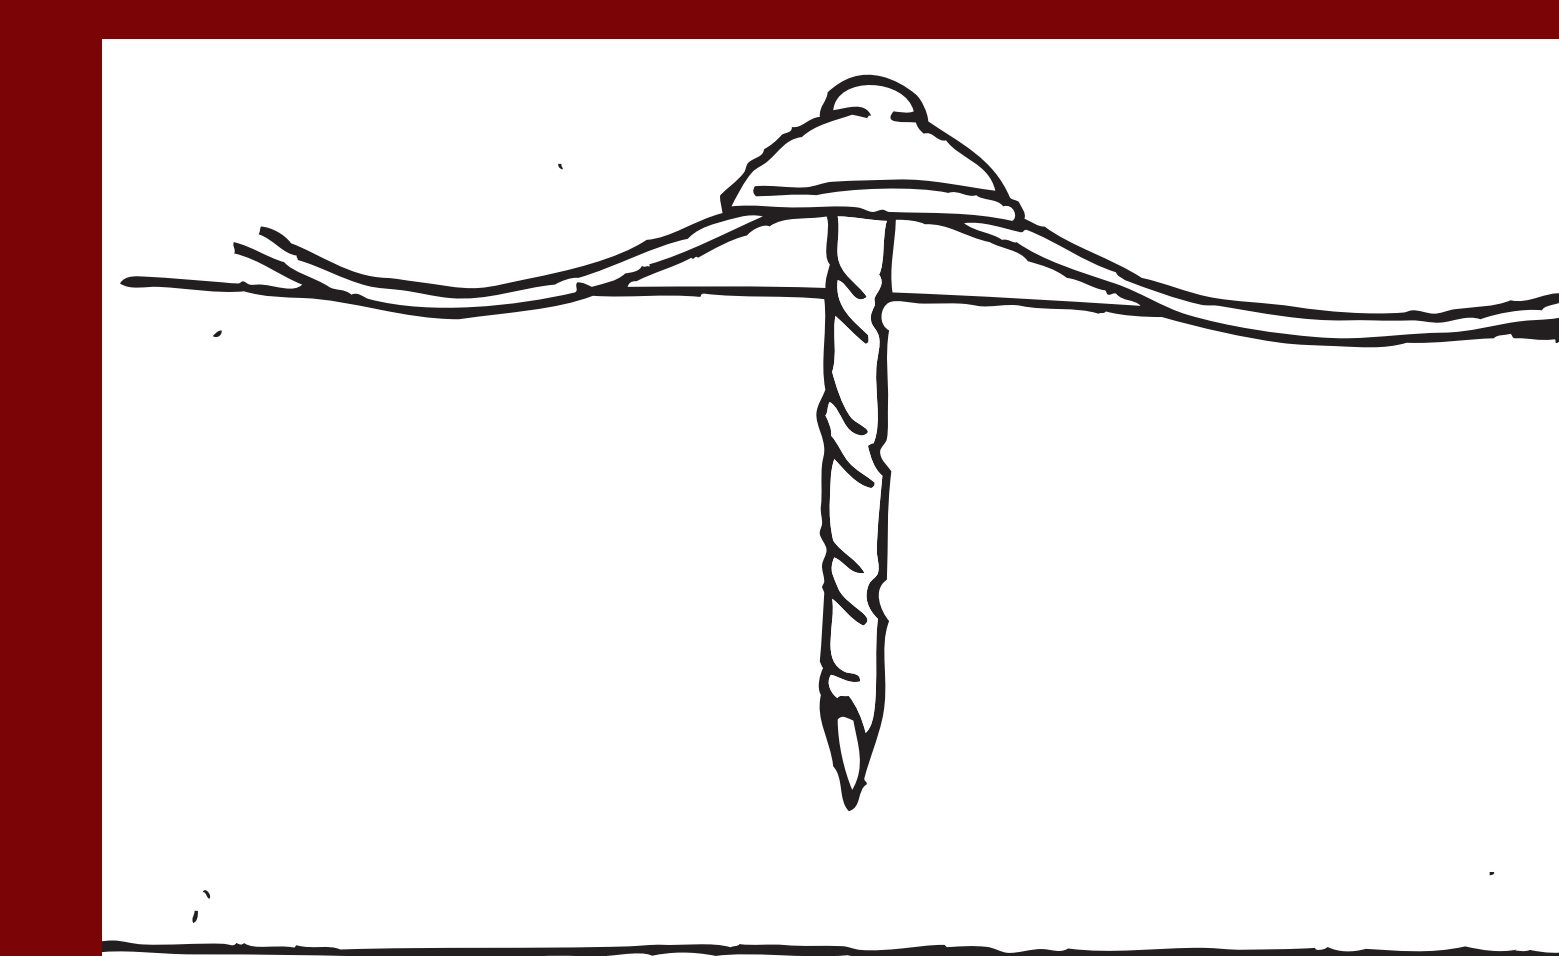

Mete yon klou sou do chak kanal  
nan bò ki pi ekspoze a gwo van

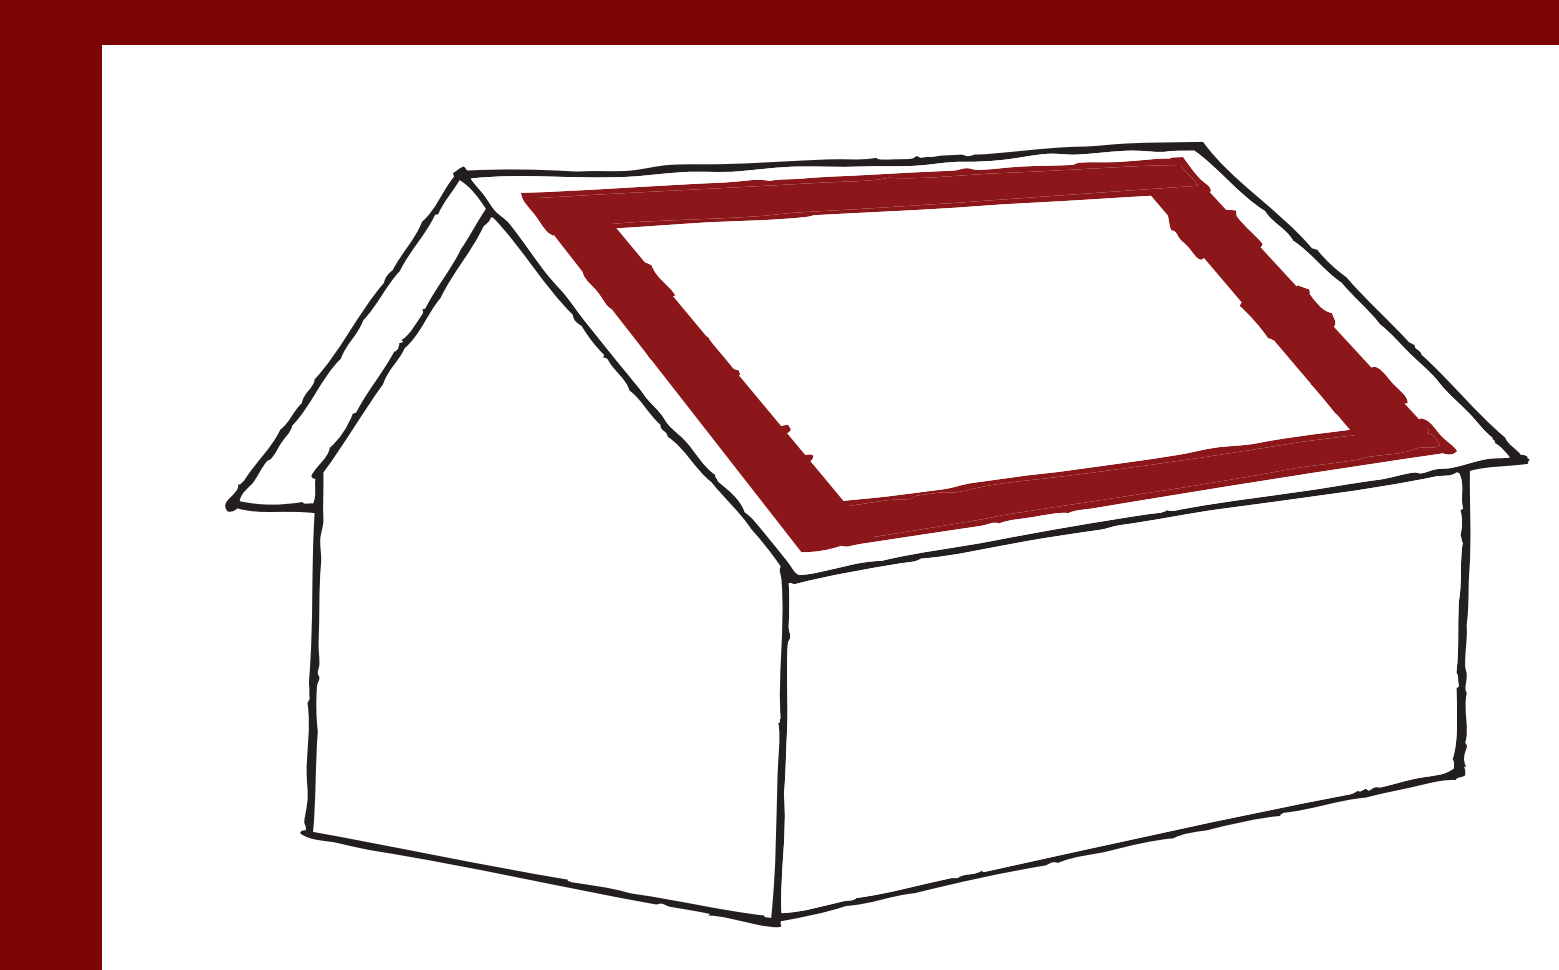

Distans lat yo pa dwe depase  
plis ke 50 santimèt

